

- Copyright and right of reproduction of this drawing and portion thereof is reserved by Source
- Contractors and subcontractors to verify all levels, heights and dimensions on site, and to check same against the drawings, before putting any work in hand.
- Quality of all materials and workmanship to comply with the relevant SASS and BSS specifications.
- The contractor is responsible for correct setting out on the specified works.
- Contractors are to ensure that all details shown on this drawing are in complete compliance with local authority by-laws and regulations.
- Contractors are to locate and identify existing services on site, and are to protect these from damage throughout the duration of work.
- Contractors shall be responsible for ensuring the structural stability of all components of their work and ascertain that the main structure is capable of supporting all loads applied thereto.
- Contractors are to ensure that their work, on site, is adequately protected at all times, during construction, and the responsibility for any damages incurred lies with the contractor until final hand over to the site.
- Contractors and subcontractors are to ensure that all components, glazing panels and shiftable items fit through all doorways, stairwells and lifts.
- This drawing is not to be scaled. Figured dimensions are to be used at all times.
- Any queries or variations arising from any of the above, must be reported to Source for clarification, prior to the commencement of any work.

no.	date	name	description
18	090713	mm	new wine case position.
17	090629	el	bagatella information added.
16	090619	Nk	Whisky Bar furniture layout revised.
15	090608	Nk	Lecture room & Boardroom LCD screens added.
14	090604	el	Latest joinery uploaded, dimension.
13	090528	Nk	Whisky Bar furniture layout revised.
12	090415	el	Sushi Bar added. Furniture tweaks to match FF&E specs
11	090408	el	Business Center furniture revised.
10	090318	el	Latest Architects plan uploaded, Sushi bar indicated.
09	090120	el	Latest Architects plan uploaded, Revised joinery units indicated.
08	081021	el	Latest Architects plan uploaded, column cladding & revised joinery units indicated.
07	080929	el	Fire Pit position indicated in Pool Deck Area.
06	080819	mm	Pool Deck area re-configured, Business Centre new table arrangement. Main Bar moved. Maître d and waitron station in restaurant re-configured. Function Room to Pooldeck glazing repositioned.
05	080728	el	New duct positions indicated, TV unit in Pause/ Bar Area. Wall on grid 4E removed.
04	080721	el	Revised Boardroom/ Lecture Room. New toilet layout incorporated.
03	080516	MM	Revised whisky bar layout.
02	080513	MM	Revised plan uploaded.


Source.
 Interior Brand Architects
 2nd floor, the bank, cardiff street, green park, cape town 8005
 +27 21 418 1929 fax: 021 418 2109
 e-mail: members: jeremy.stewart, andrew.morrington, malcolm.lylton

Southern Sun Hyde Park

Public Level P8 Conference Room

project number	S-155-07	drawn by	Nk
drawing number	SSHP_FP_1002	scale	1:100
revision	22	date	10-04-09

FOR INFORMATION

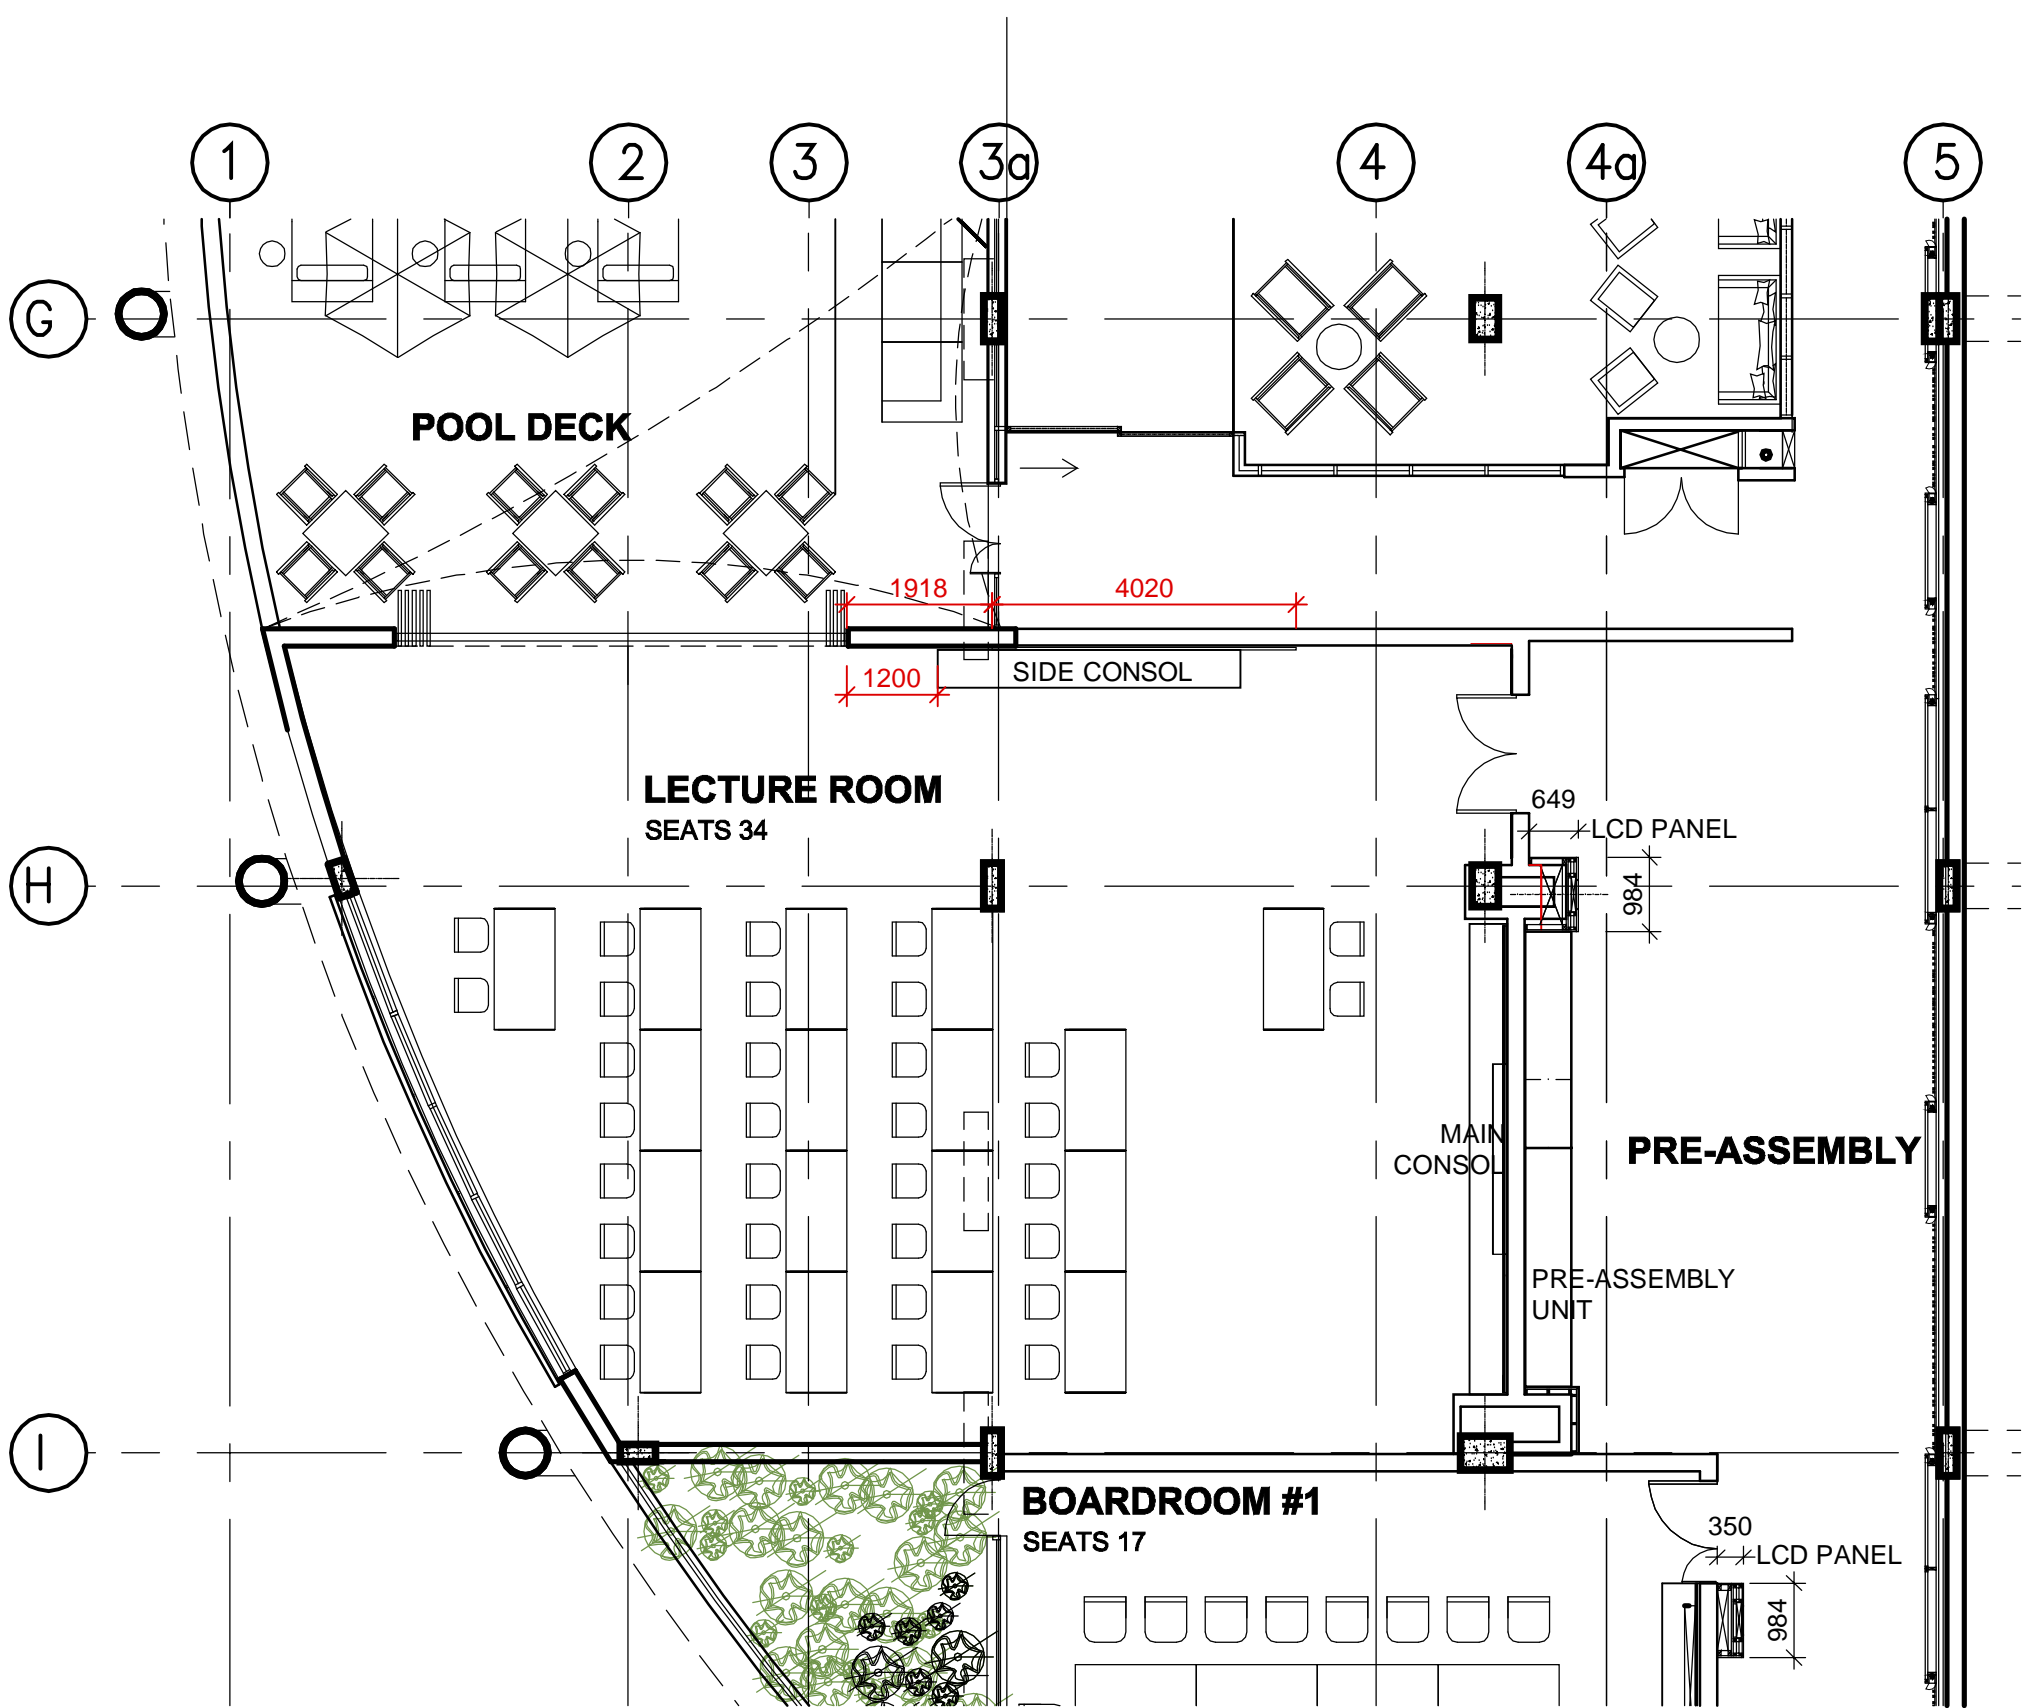

CONFERENCE ROOM
 SCALE 1 : 1 0 0