


1 CONFERENCE - FF&E REFERENCE LAYOUT
SCALE 1:50 @ A2

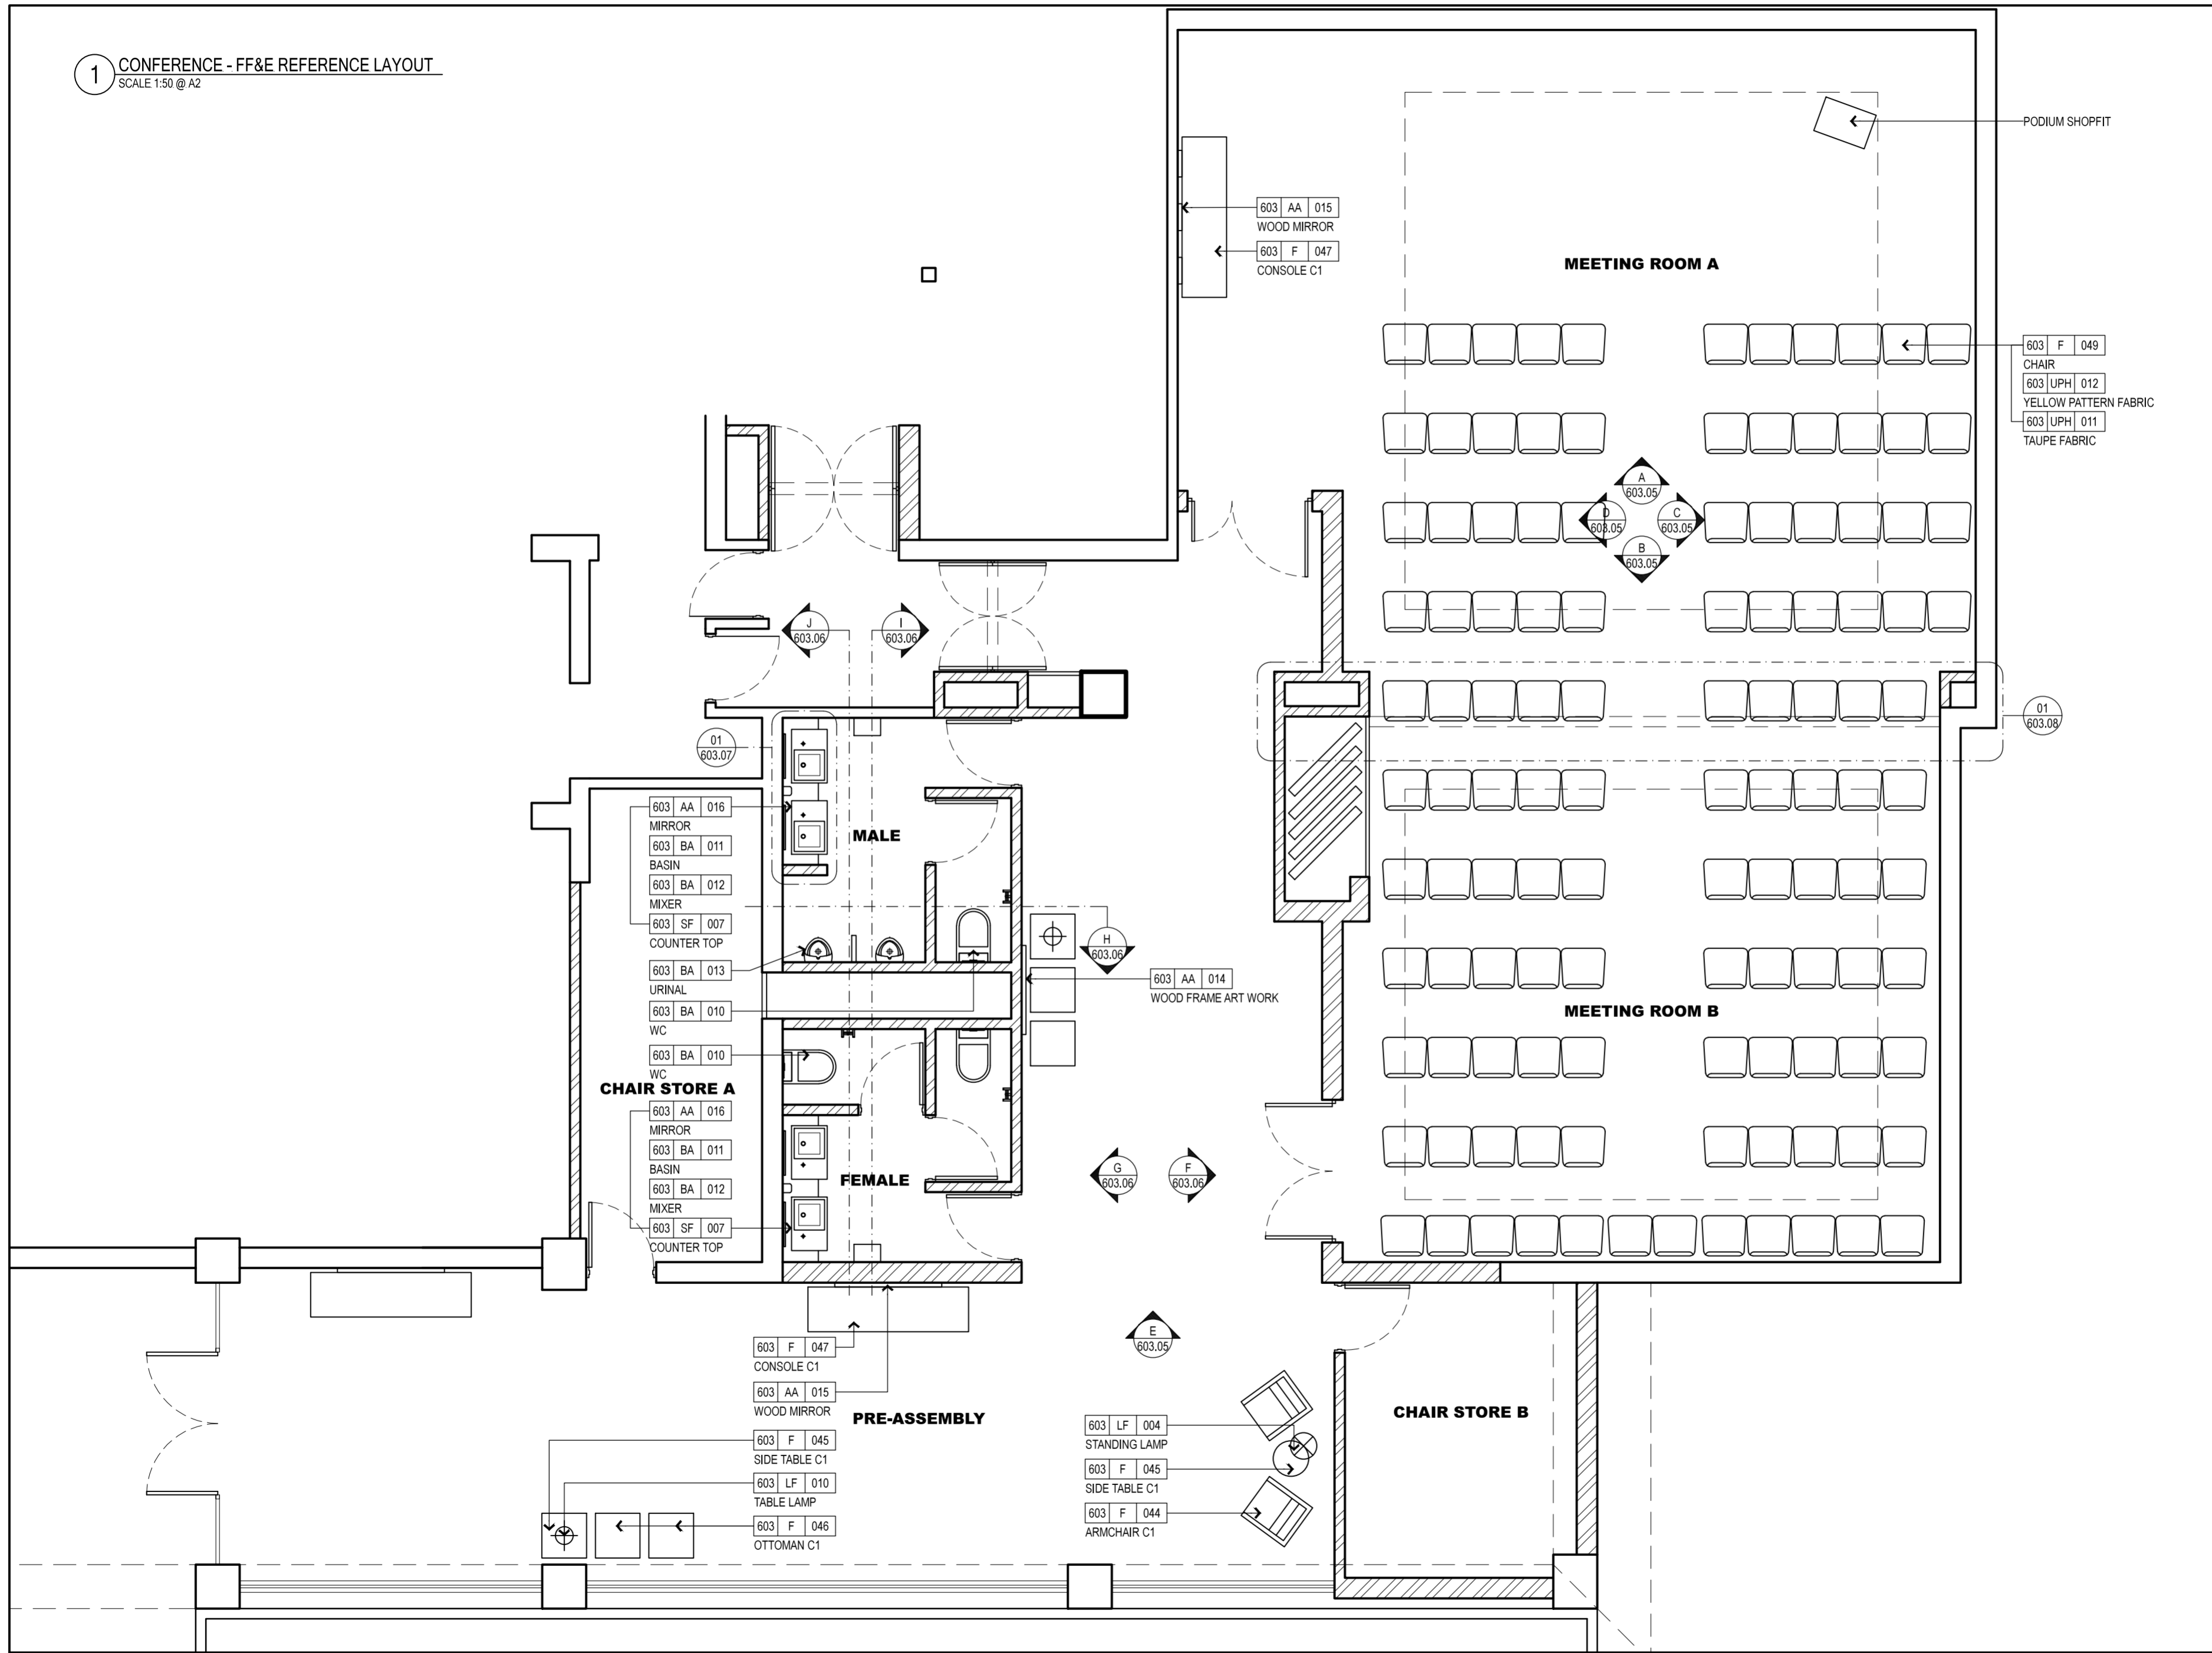

DATE	REVISION	INIT	NO
08/02/16	ENTIRE LAYOUT AMENDED TO SUITE NEW WALLS	DS	2
19/01/16	ISSUED FOR CONSTRUCTION	DS	1
09/12/15	ISSUED FOR INFORMATION ONLY	DS	A

LOCATION PLAN

ARRIS > CREATIVE

PO BOX 1515, CRAMERVIEW, 2060, SOUTH AFRICA.
011 326 0608, www.arriscreative.co.za

PROJECT LOGO

**TSOGO SUN
GARDEN COURT
POLOKWANE**

JOB No. **043**

AREA
GROUND FLOOR - CONFERENCE ROOMS

DRAWING TITLE
FF&E REFERENCE LAYOUT

SCALE	DATE
1:50 @ A2	OCT.2015
PATH	DRAWN
	DS
DRAWING No.	REV
603.01	2

All contractors to check and confirm site dimensions and levels before proceeding with any work. Only figured dimensions are to be used.
 Arris Creative are to be notified of any discrepancies prior to manufacture and installation.
 Each contractor is to guarantee the structural stability of supplied components and ascertain that the main structure is capable of supporting all the loads applied thereto.
 Contractors are to ensure that materials used are of a contract nature and climatically suitable for the location of the project.
 All work indicated in this drawing is to be produced by a contractor familiar with the specification of the required components.
 Relevant SABS (South African Bureau of Standards) code 0400 requirements are to be maintained as a minimum. Where these standards are unavailable, the appropriate British standards are to be used.
 All information on this drawing remains the copyright of Arris Creative and may not be copied in any manner or form whatsoever without the written permission of the company. The information contained on this drawing may only be used for the project indicated.

APPROVED BY

ISSUED FOR CONSTRUCTION